

EQUIPMENT SCHEDULE

CODE	DESCRIPTION
CM	COFFEE MACHINE
CG	COFFEE GRINDER
POS	POINT OF SALE
GDC	DISPLY FRIDGE CAKES (NON REFRIGERATED) 2m
DFS1	DISPLAY FRIDGE SALADS (REFRIGERATED) 3m
BM	DISPLAY HOT BAIN MARIE 3m
FR-1	UNDER BENCH FRIDGE
FZ-1	UNDER BENCH FREEZER
FZ-2	UPRIGHT FREEZER
IM	ICE MACHINE
WT	WATER TAP
BT	BEER TAPS
IB	ICE BANK/CHILLER
GT	GRILL TOASTER
GW	GLASS WASHER
SP	SANDWICH PRESS
MIC	MICROWAVE
DW	DISHWASHER
CK	COOKTOP
GR	GRILL
DF	DEEP FRYER
CO	COMBI OVEN
RH	RANGEHOOD
LM	LARGE MIXER
ABM	ABOVE BENCH MIXER
CR	COOL ROOM
BIN	BINS
SO1	SINGLE STAINLESS STEEL SINK WASH
SO2	HANDBASIN UNDER MOUNT SINK
SO3	VEGETABLE OR MEAT UNDER MOUNT STAINLESS STEEL SINK


REFER TO SCHEDULE & PRODUCT SPECIFICATION SHEETS FOR FURTHER DETAILS

GENERAL NOTES

- ALL DIMENSIONS TO BE CHECKED ON SITE BEFORE COMMENCEMENT OF WORKS.
- REFER OMISSIONS AND DISCREPANCIES TO ARCHITECT FOR CLARIFICATION
- THIS DRAWING IS TO BE READ IN CONJUNCTION WITH THE SCHEDULES AND OTHER CONTRACT DOCUMENTS
- REFER TO STRUCTURAL ENGINEER'S DOCUMENTS FOR PROPPING DETAILS
- DO NOT SCALE OFF DRAWINGS
- ANY DISCREPANCIES ARE TO BE BROUGHT TO THE ATTENTION OF THE PROPRIETORS FOR RESOLUTION
- THE WALL SURFACE BEHIND SINKS AND BASINS TO BE WATERPROOF TO A HEIGHT OF 150mm MIN. ABOVE THE FIXTURE
- ALL INSTALLATION OF PROPRIETARY SYSTEMS ARE TO BE AS PER MANUFACTURES INSTRUCTIONS AND RECOMMENDATIONS
- ALL WORKS TO BE IN ACCORDANCE WITH THE BUILDING CODE OF AUSTRALIA.
- AUSTRALIAN STANDARDS, STATUARY REGULATIONS & LOCAL AUTHORITY
- REQUIREMENTS AND ALL RELEVANT CURRENT STANDARDS INCLUDING:
 - AS1288 GLASS IN BUILDINGS-SELECTION AND INSTALLATION
 - AS3000 ELECTRICAL INSTALLATIONS
 - PC2204 PLUMBING CODE OF AUSTRALIA
 - AS2118 AUTOMATIC FIRE AND SPRINKLER SYSTEMS
 - AS1670.1 FIRE DETECTION, WARNING, CONTROL AND INTERCOM SYSTEM-SYSTEM DESIGN, INSTALLATION AND COMMISSIONING-FIRE
 - AS1688.1 THE USE OF VENTILATION AND AIR CONDITIONING IN BUILDINGS-FIRE AND SMOKE CONTROL
 - AS2220.1 EMERGENCY WARNING AND INTERCOMMUNICATION SYSTEMS IN BUILDINGS
 - AS1428 EQUIPMENT DESIGN AND MANUFACTURE DESIGN FOR ACCESS AND MOBILITY

FURNITURE NOTES

THIS DRAWING IS TO BE READ IN CONJUNCTION WITH INTERNAL ELEVATIONS, FURNITURE JOINERY & EQUIPMENT SCHEDULE
 BUILDER TO CONFIRM ALL QUANTITIES FROM THE DRAWINGS
 REFER TO FURNITURE SCHEDULE FOR FULL DESCRIPTION OF LOOSE FURNITURE & WORKSTATION FIXTURES

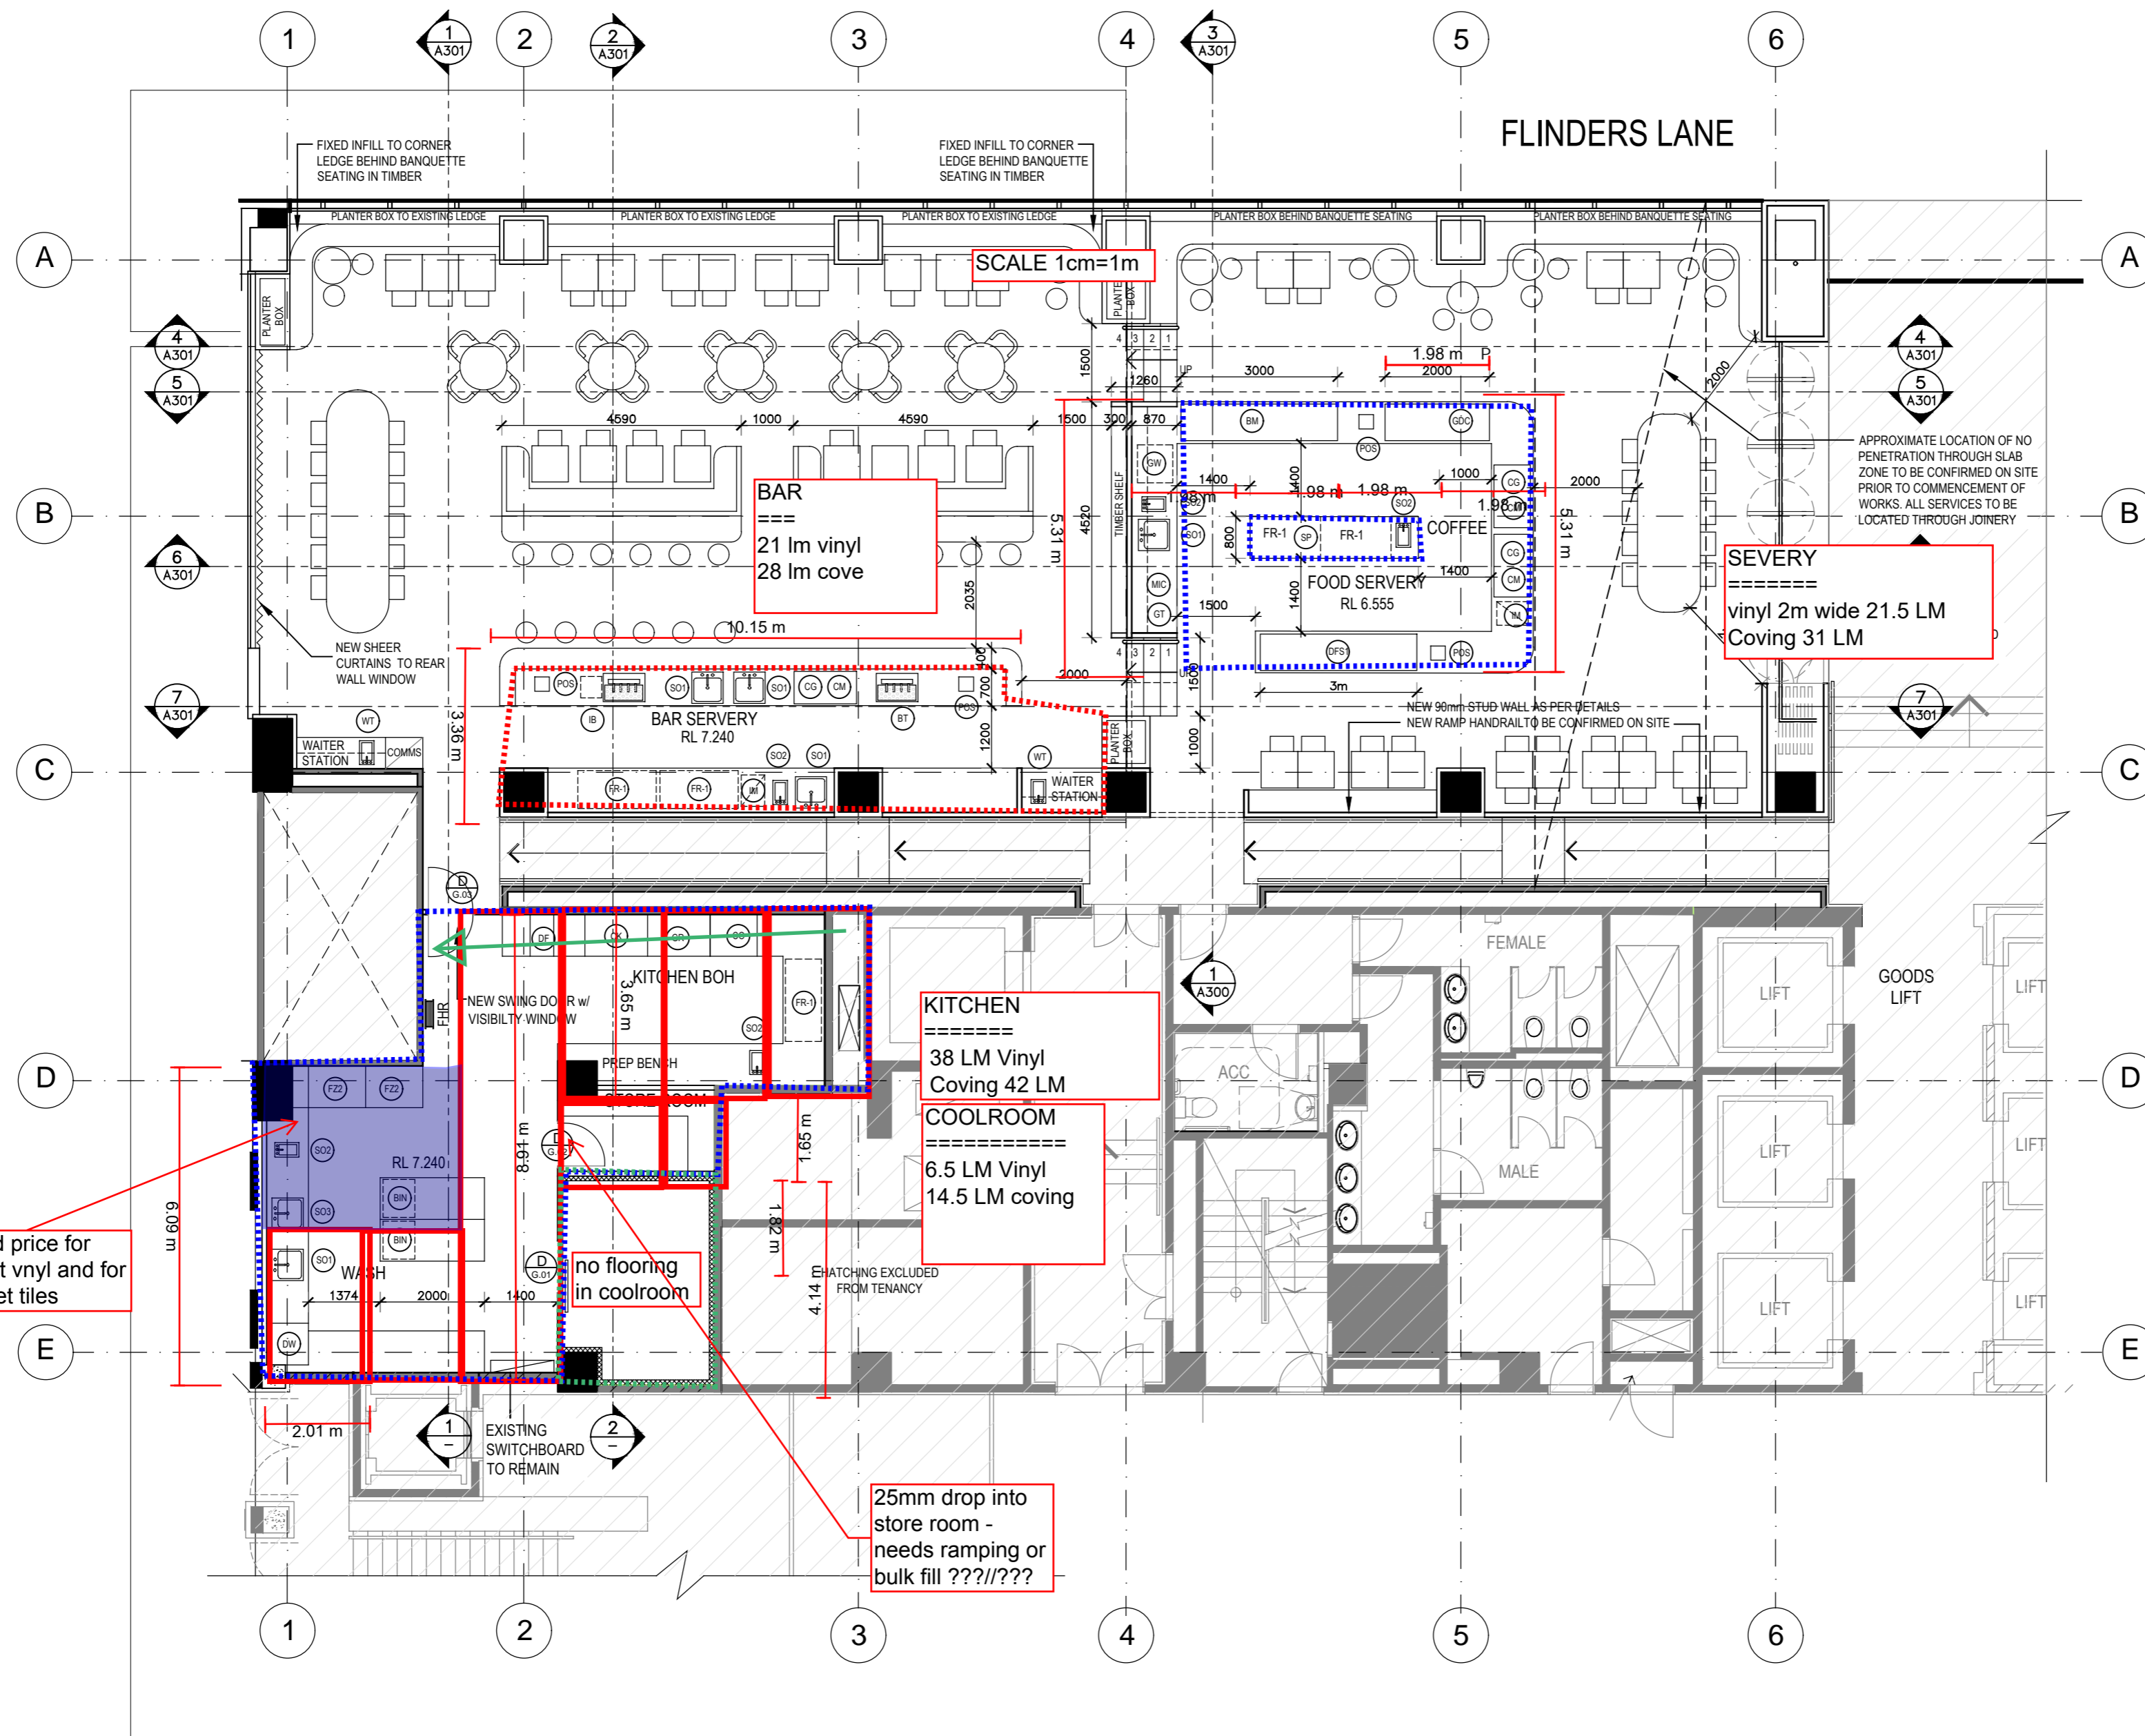

Need price for sheet vinyl and for carpet tiles

25mm drop into store room - needs ramping or bulk fill ???/???

CHRISTINA KOTSIRIS
ARCHITECTURE INTERIOR DESIGN

THE CONTRACTOR MUST VERIFY ALL DIMENSIONS ON SITE PRIOR TO COMMENCING ANY WORKS OR MAKING OF ANY SHOP DRAWINGS. FIGURED DIMENSIONS MUST BE USED IN PREFERENCE TO SCALED DIMENSIONS MUST BE VERIFIED ON SITE. THIS DRAWING IS COPYRIGHT AND REMAINS THE PROPERTY OF THE ARCHITECT

REV	DESCRIPTION	DATE
A	TENDER ISSUE	8.11.19
B	CONSTRUCTION ISSUE	5.3.20

STATUS
CONSTRUCTION ISSUE



PROJECT
SERGY BOY
 CLIENT
SARGON BETERAMIA
 ADDRESS
15 WILLIAMS STREET, MELBOURNE

TITLE	JOB NO.	CHECKED
PROPOSED GENERAL FLOOR PLAN/ EQUIPMENT	1907	CK
SCALE	1:100@A2	
DRAWING No.	A101	
REVISION	B	